


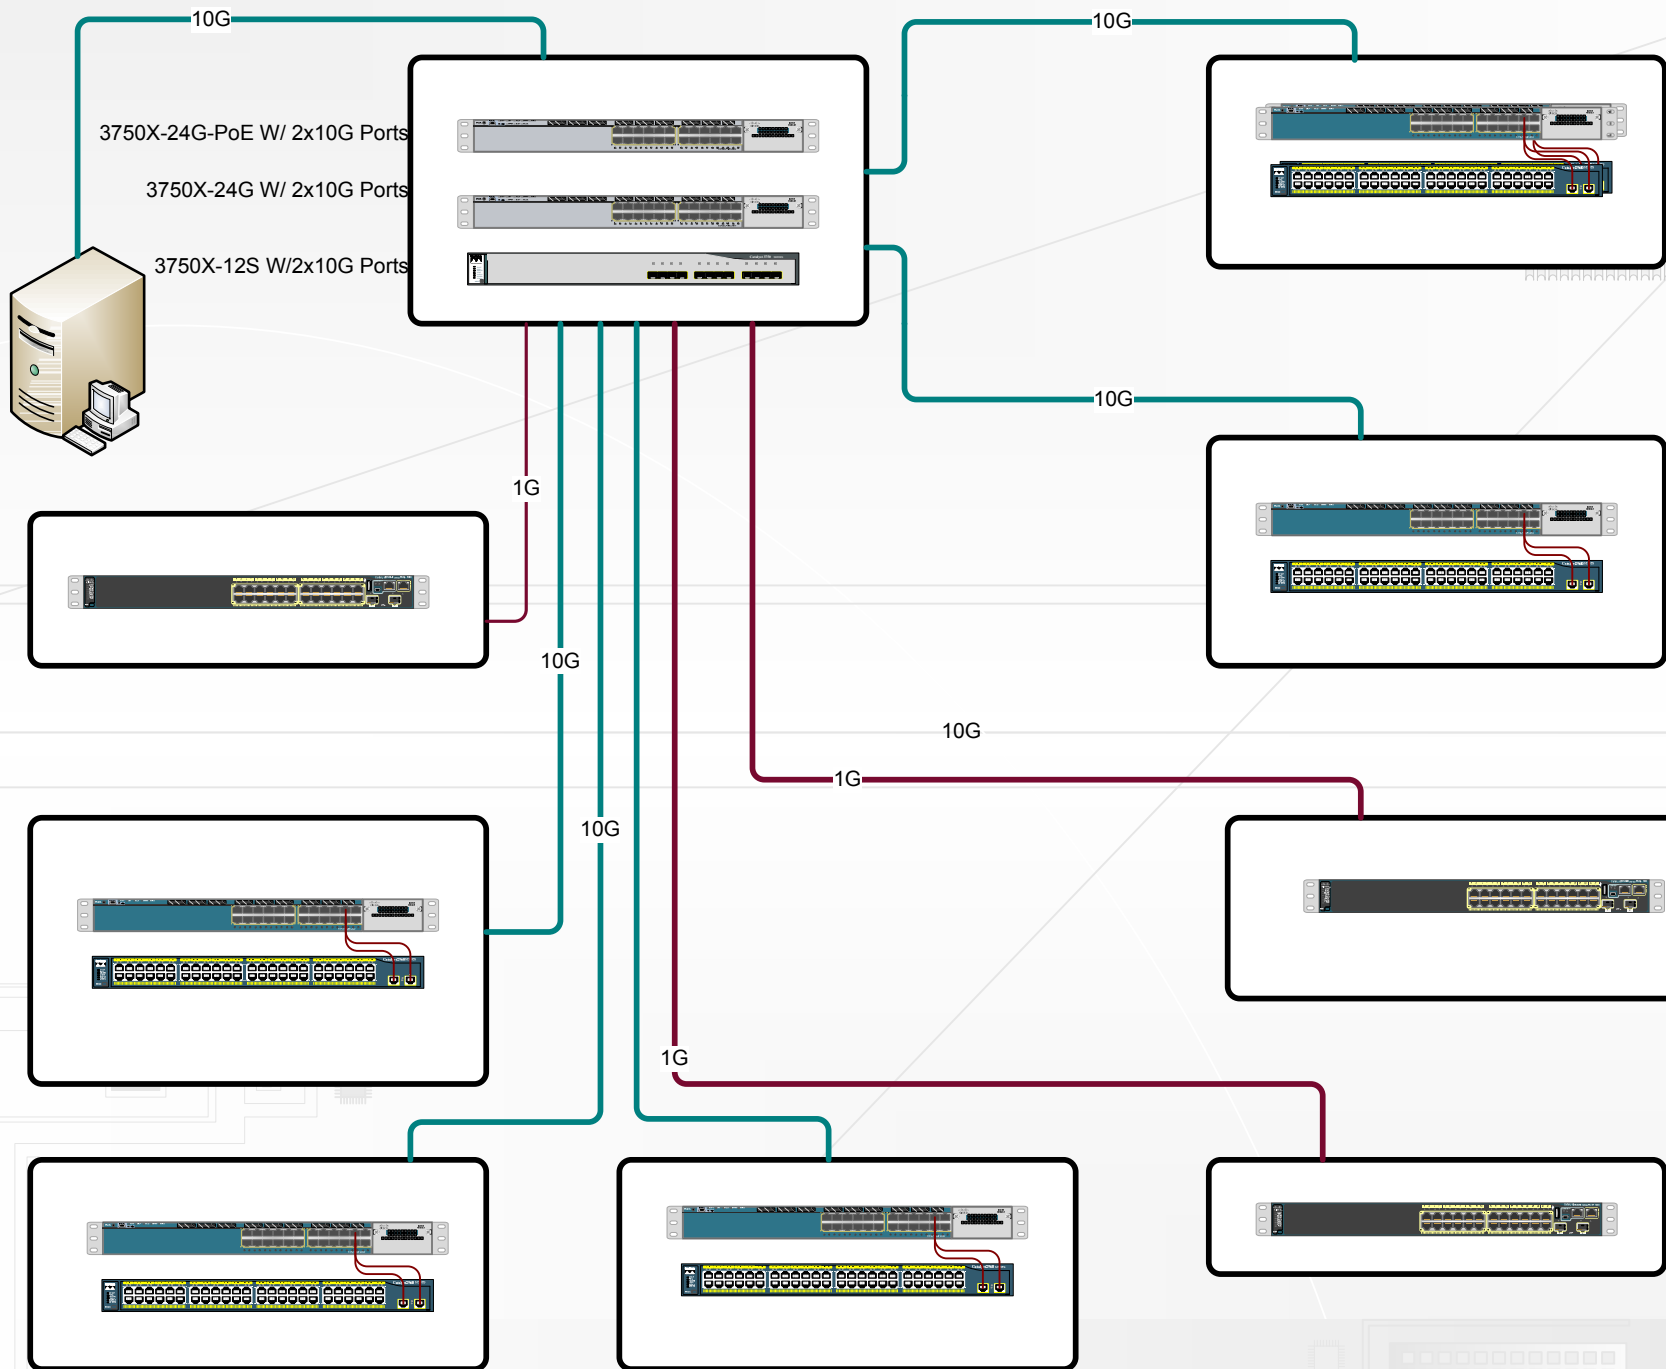

REVISIONS

A B C D


openarc
Inspired by Technology, Shaped by Solutions



109 VIP Dr. Suite 200 • Wexford, PA 15090
V 724.602.0286 • F 724.602.0356 • www.openarc.net

DATE:	04/08/2011
PROJECT NO.	System
DRAWN BY:	Jhony Perez
CHECKED BY:	JOP
PROJECT MANAGER	
ISSUE DATE	09/19/2011

TITLE:	BEATTY-WARREN M. S. NETWORK OVERVIEW
CLIENT:	WARREN COUNTY SCHOOL DISTRICT
BUILDING NO:	0001
DRAWING NO:	0001

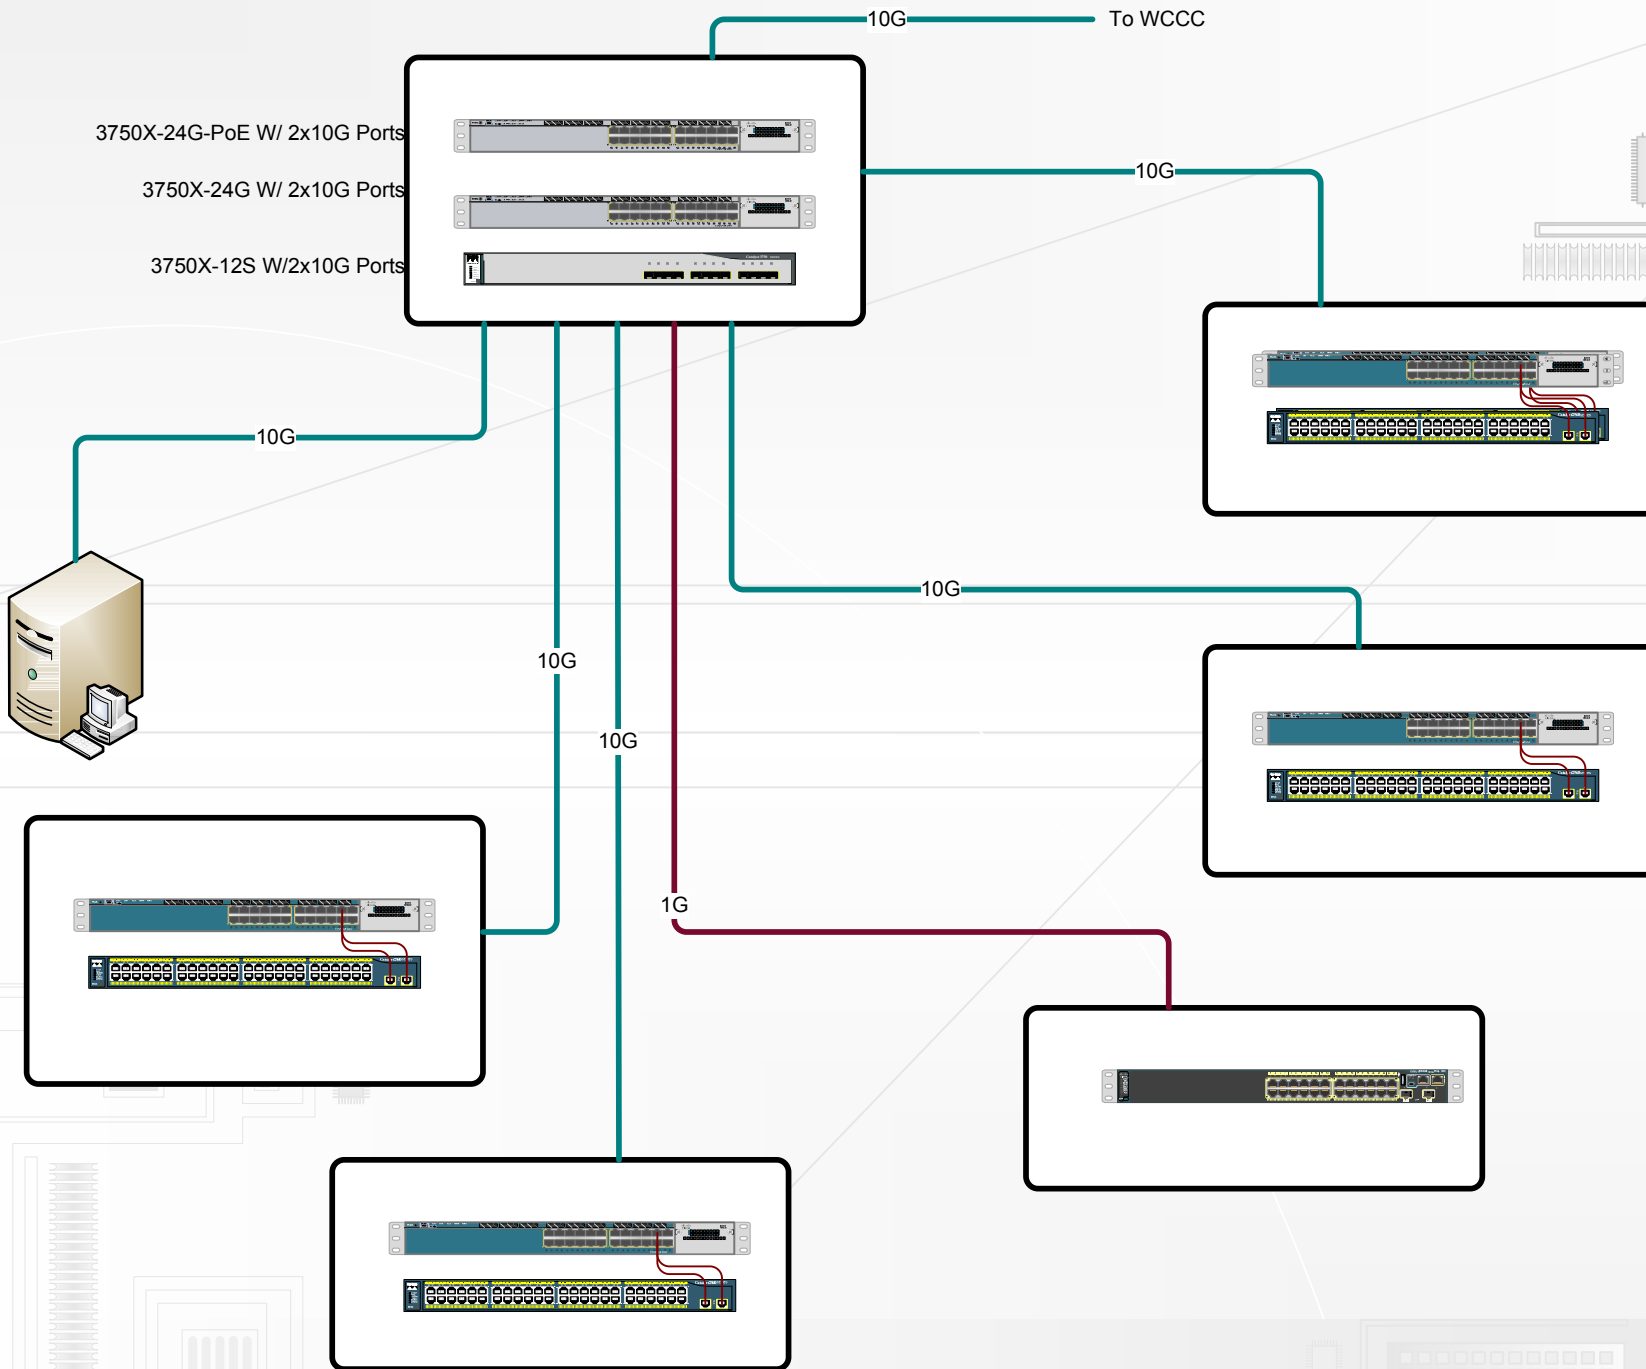

REVISIONS

A	B	C	D
---	---	---	---

openarc
Inspired by Technology, Shaped by Solutions



109 VIP Dr. Suite 200 • Wexford, PA 15090
V 724.602.0286 • F 724.602.0356 • www.openarc.net

DATE:	04/08/2011
PROJECT No.	System
DRAWN BY	Jhony Perez
CHECKED BY	JOP
PROJECT MANAGER	
ISSUE DATE	09/19/2011

TITLE:	WARREN AREA HS NETWORK OVERVIEW
CLIENT:	WARREN COUNTY SCHOOL DISTRICT

BUILDING No: 0001

DRAWING No: 0001

3750X-24G-PoE W/ 2x10G Ports

3750X-12S W/2x10G Ports

10G To WAHS

10G

10G

10G

10G

1G

REVISIONS

A	B	C	D
---	---	---	---

openarc
Inspired by Technology, Shaped by Solutions




109 VIP Dr. Suite 200 • Wexford, PA 15090
V 724.602.0286 • F 724.602.0356 • www.openarc.net

DATE:	04/08/2011
PROJECT NO.	System
DRAWN BY	Jhony Perez
CHECKED BY	JOP
PROJECT MANAGER	
ISSUE DATE	09/19/2011

TITLE:	WARREN COUNTY C.C. NETWORK OVERVIEW
CLIENT:	WARREN COUNTY SCHOOL DISTRICT


BUILDING NO:	0001
DRAWING NO:	0001

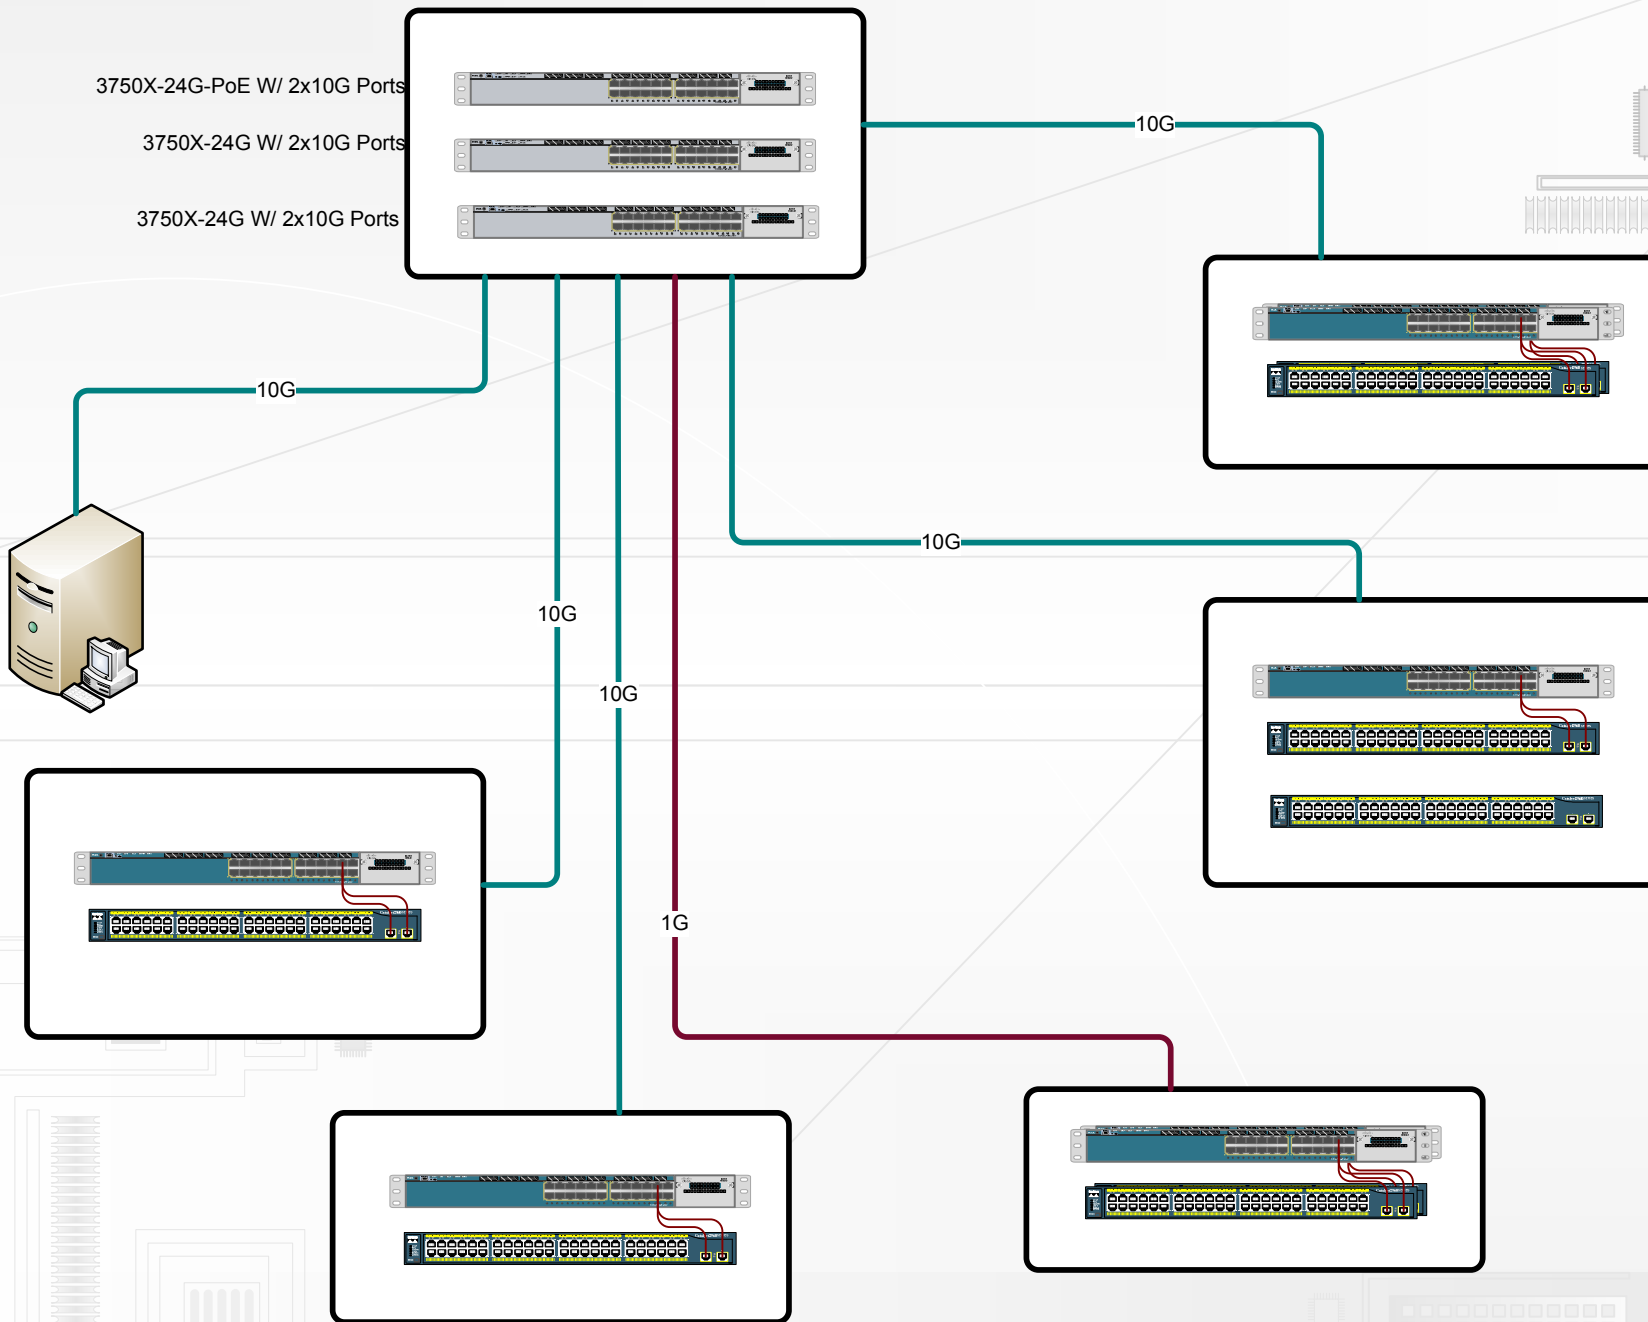

REVISIONS <table border="1"> <tr> <td>A</td> <td>B</td> <td>C</td> <td>D</td> </tr> </table>		A	B	C	D	openarc Inspired by Technology, Shaped by Solutions 	
		A	B	C	D		
		109 VIP Dr. Suite 200 • Wexford, PA 15090 V 724.602.0286 • F 724.602.0356 • www.openarc.net					
		DATE: 04/08/2011 PROJECT NO. System DRAWN BY: Jhony Perez CHECKED BY: JOP PROJECT MANAGER ISSUE DATE: 09/19/2011					
TITLE: EISENHOWER MHS NETWORK OVERVIEW CLIENT: WARREN COUNTY SCHOOL DISTRICT							
BUILDING NO: 0001		DRAWING NO: 0001					

3750X-24G-PoE W/ 2x10G Ports

3750X-12S W/2x10G Ports



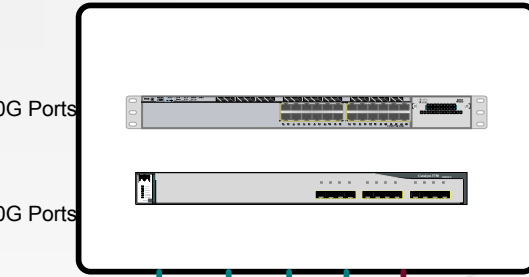


10G

10G

10G

1G

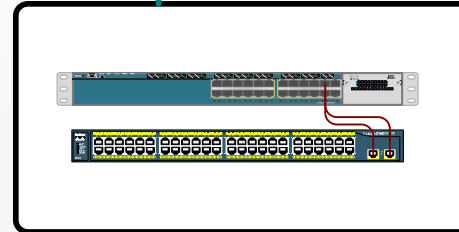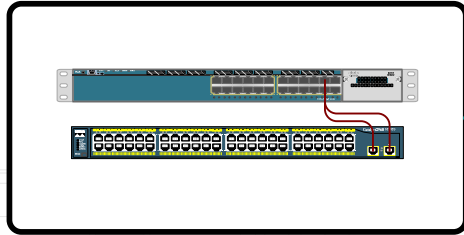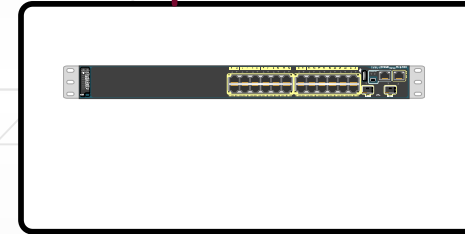

REVISIONS

REV	DESCRIPTION	DATE
A		
B		
C		
D		

openarc
Inspired by Technology. Shaped by Solutions



109 VIP Dr. Suite 200 • Wexford, PA 15090
V 724.602.0286 • F 724.602.0356 • www.openarc.net

DATE:	04/08/2011
PROJECT NO:	System
DRAWN BY:	Jlony Perez
CHECKED BY:	JOP
PROJECT MANAGER:	
ISSUE DATE:	09/19/2011

TITLE:	YOUNGSHIRE HS NETWORK OVERVIEW
CLIENT:	WARREN COUNTY SCHOOL DISTRICT

BUILDING NO:	0001
DRAWING NO:	0001