


# First Floor

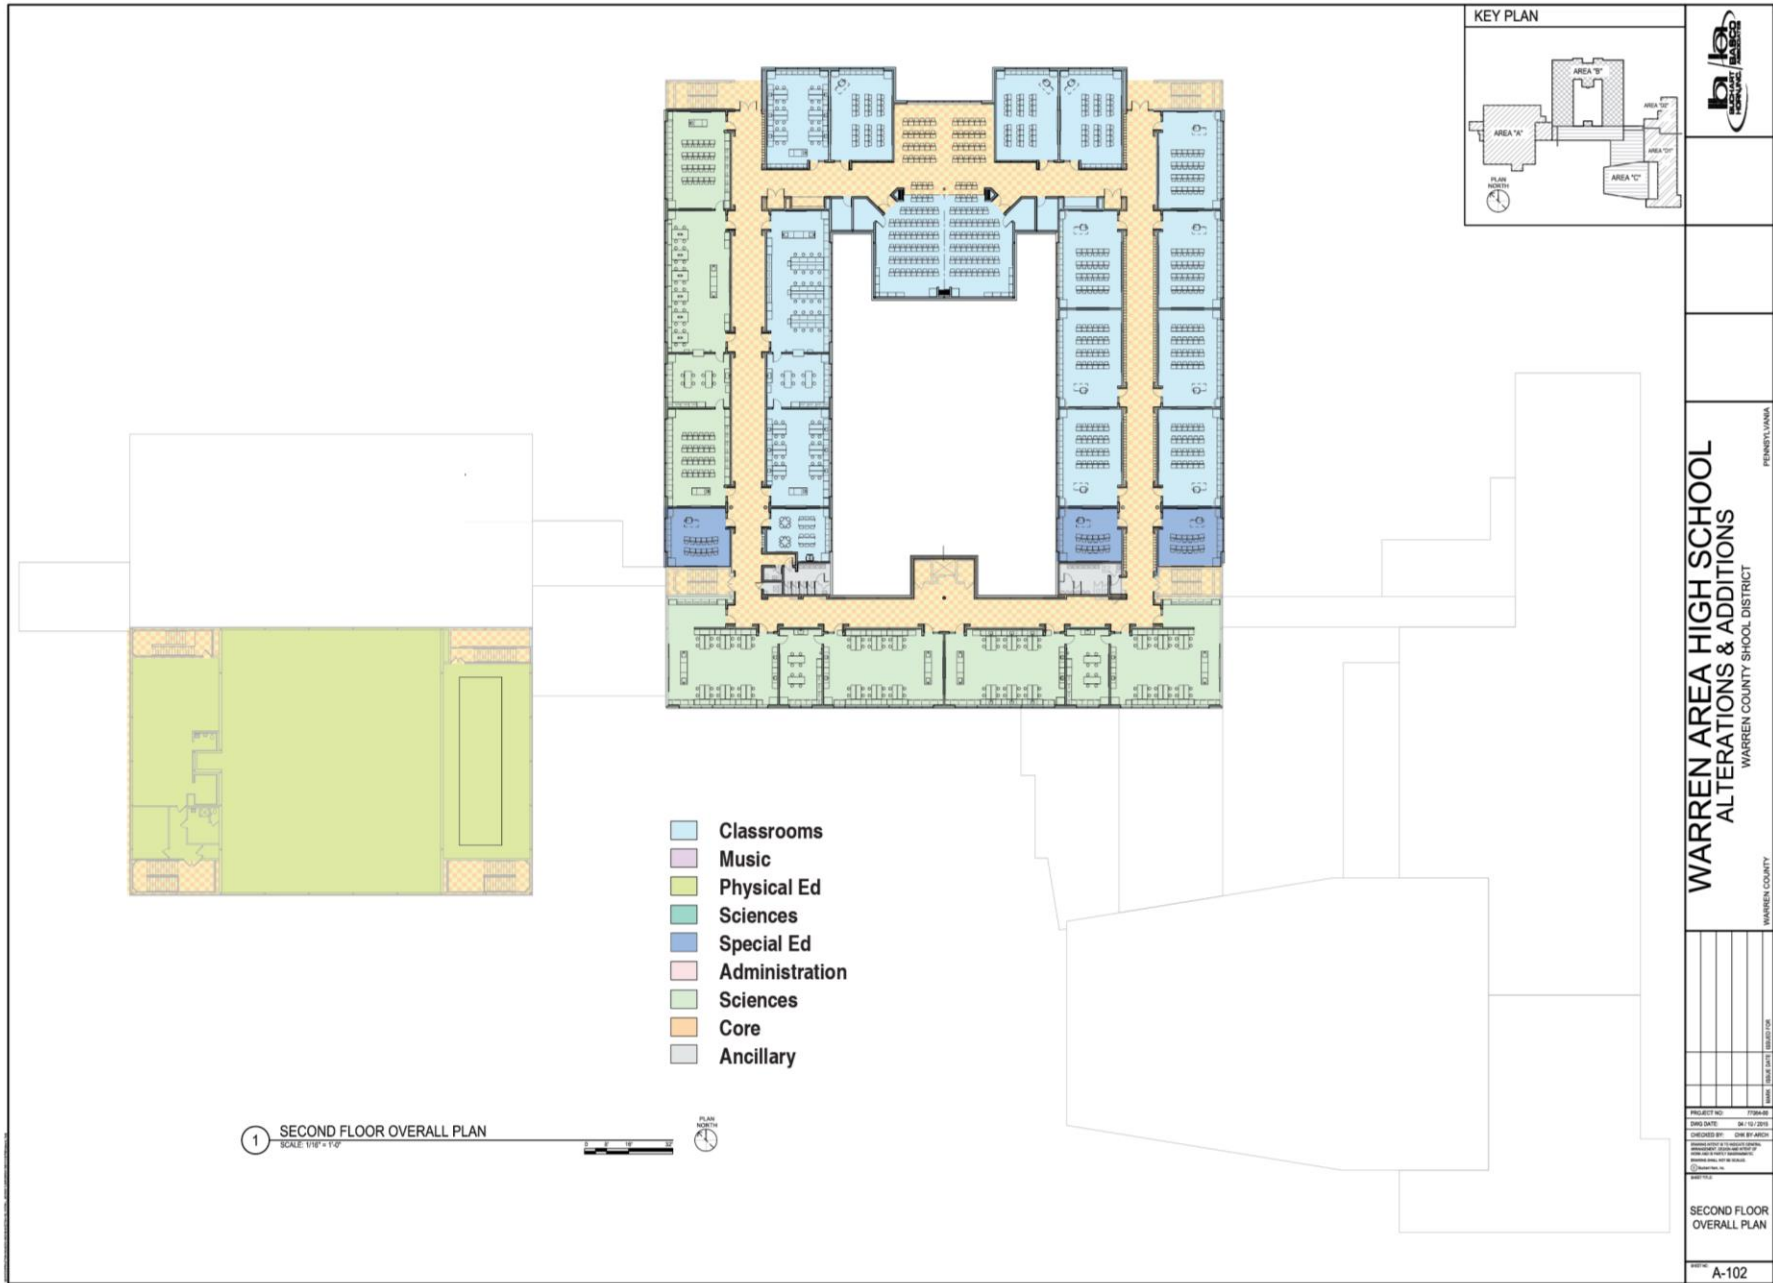

# Second Floor